



UPPER LEVEL FLOOR PLAN

1/16" = 1'-0"
 SCALE IN FEET

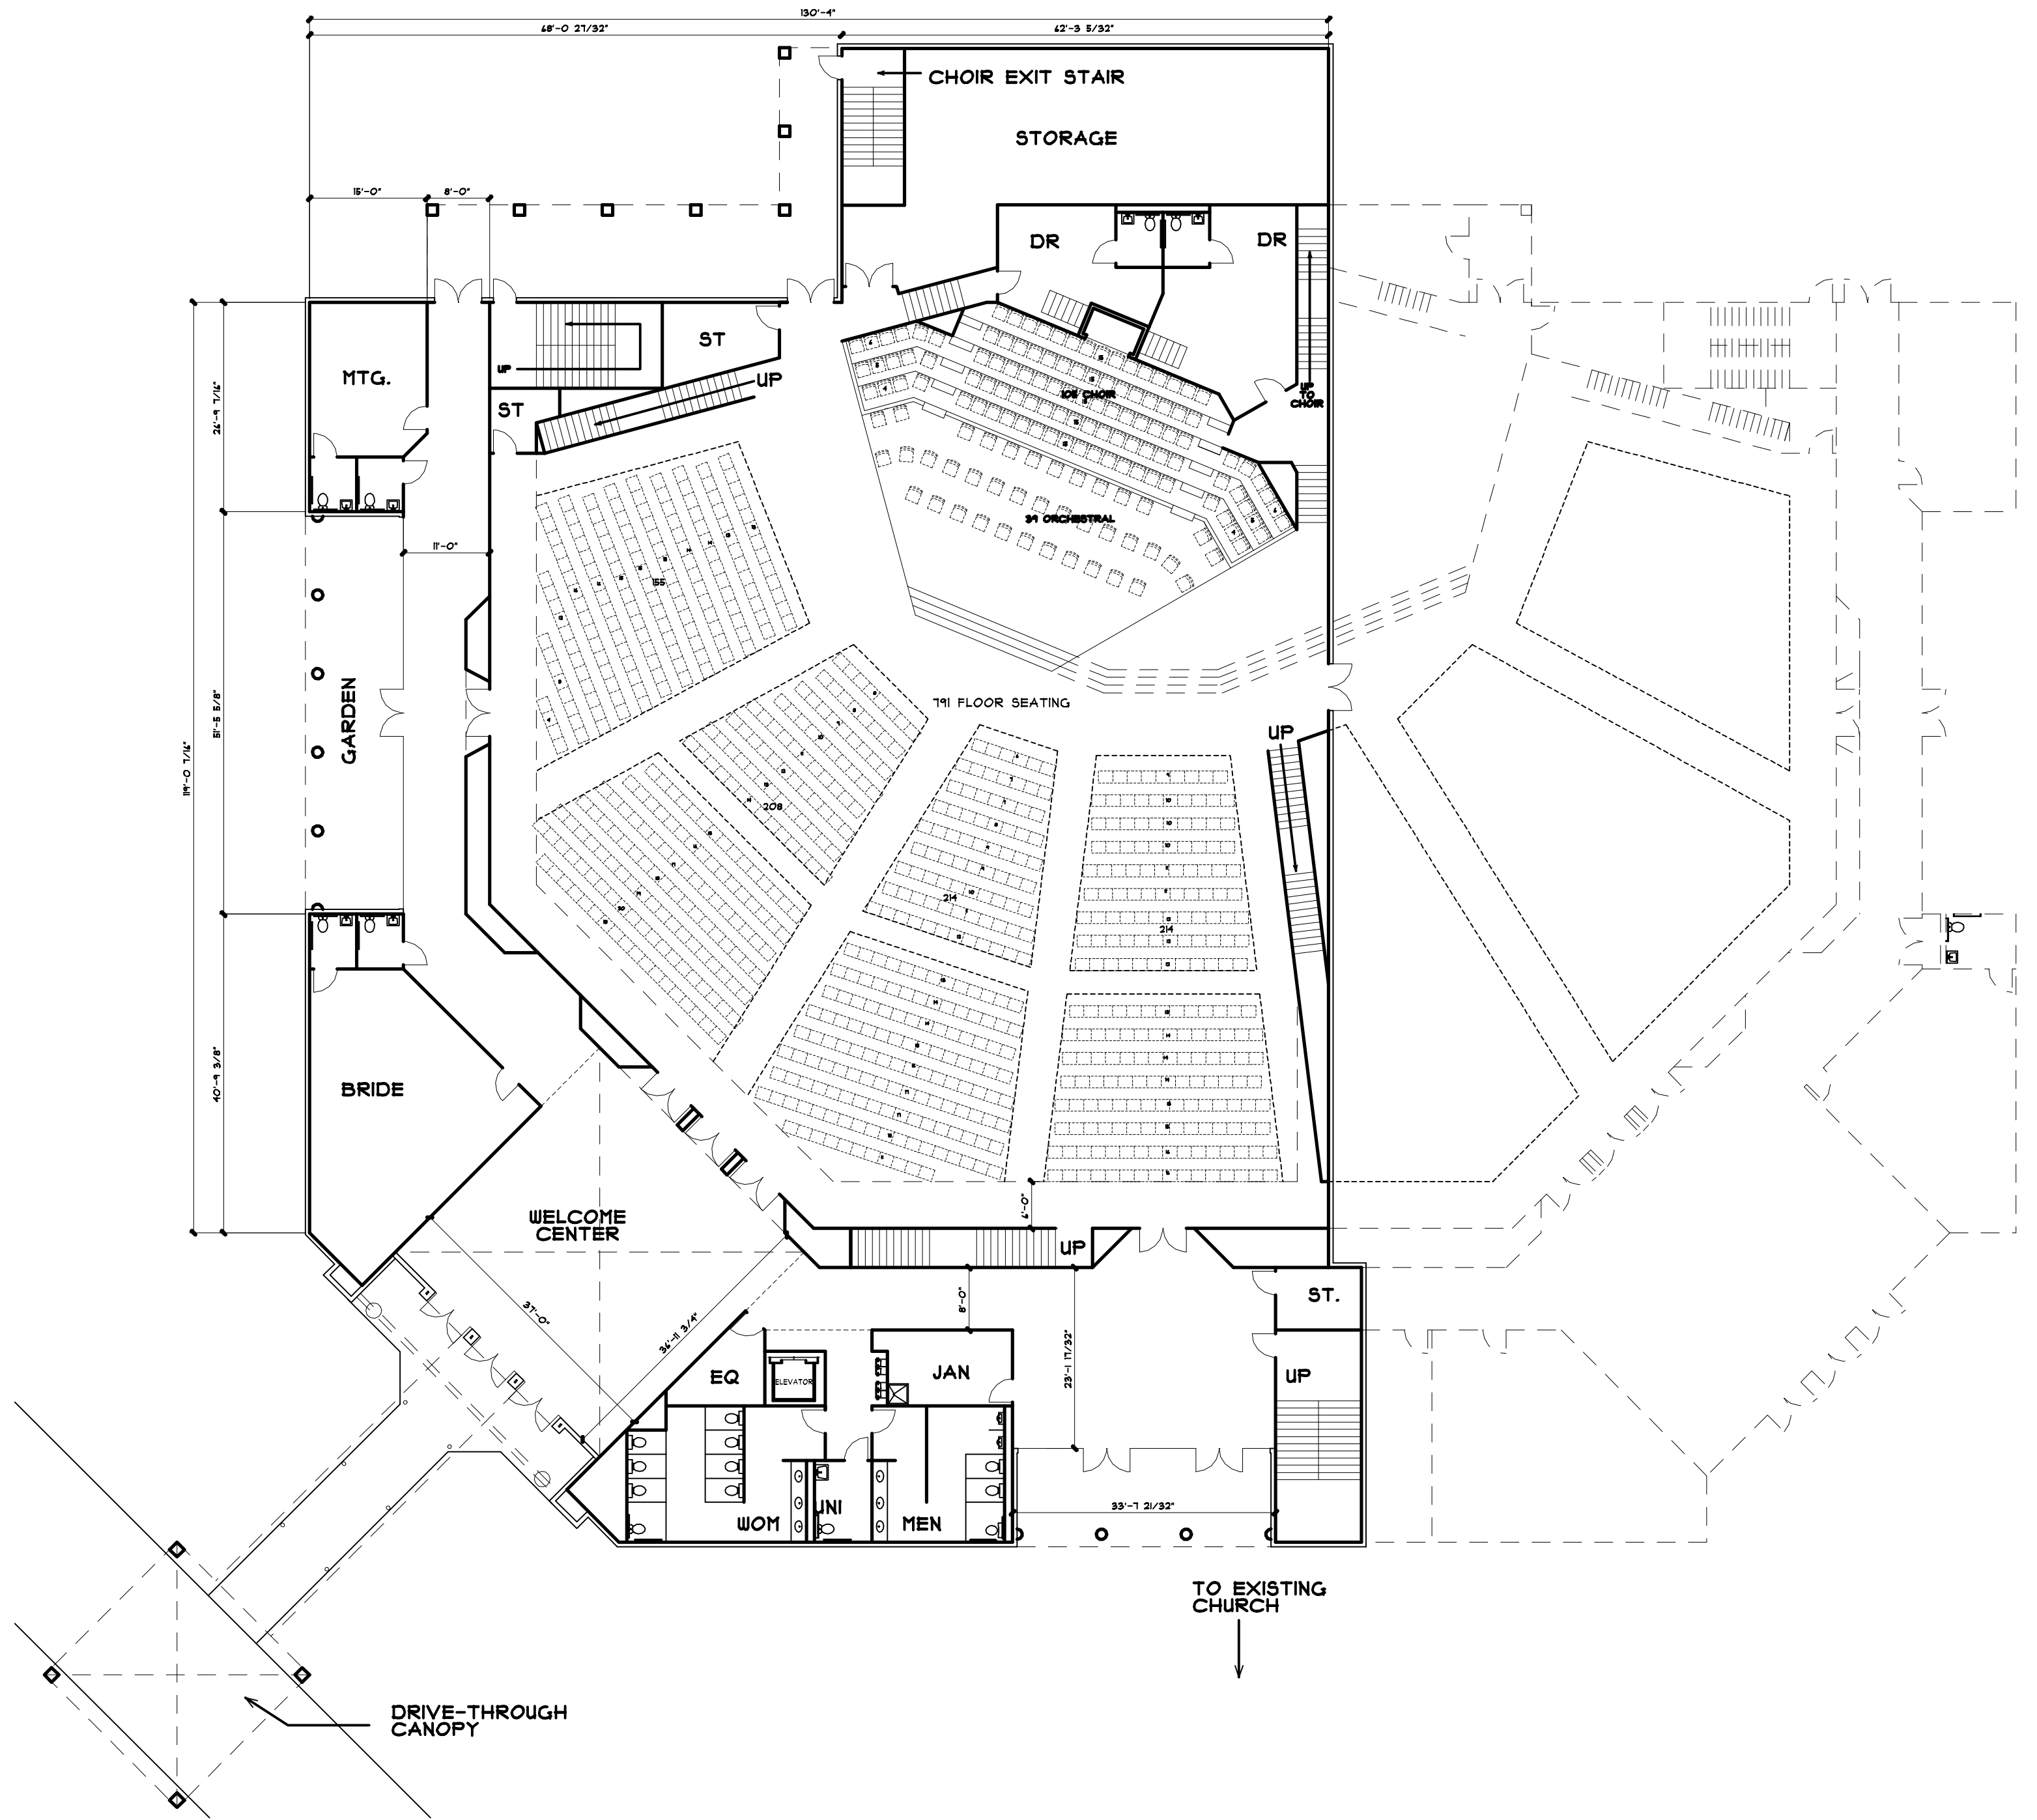

ENTRY LEVEL FLOOR PLAN

1/16" = 1'-0"
 SCALE IN FEET

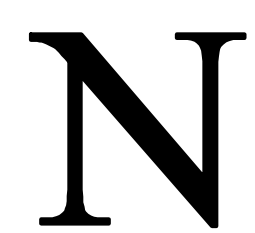

DENNIS L. NORTON ARCHITECT
 281 Regal Drive
 Lawrenceville, Georgia 30045

PHONE:
 (770) 277-0198
 CELL:
 (678) 462-5253
 dlnort@bellsouth.net

Copyright ©2005
 Dennis L. Norton Architect

The use or duplication
 of this document is
 prohibited without the
 express written consent
 of Dennis L. Norton

PROPOSED SANCTUARY BUILDING

Faith Baptist Church

monroe, Walton County, Georgia

NO.	DESCRIPTION	DATE	DRAWING NUMBER
1	Presentation	5-11-05	A-1